

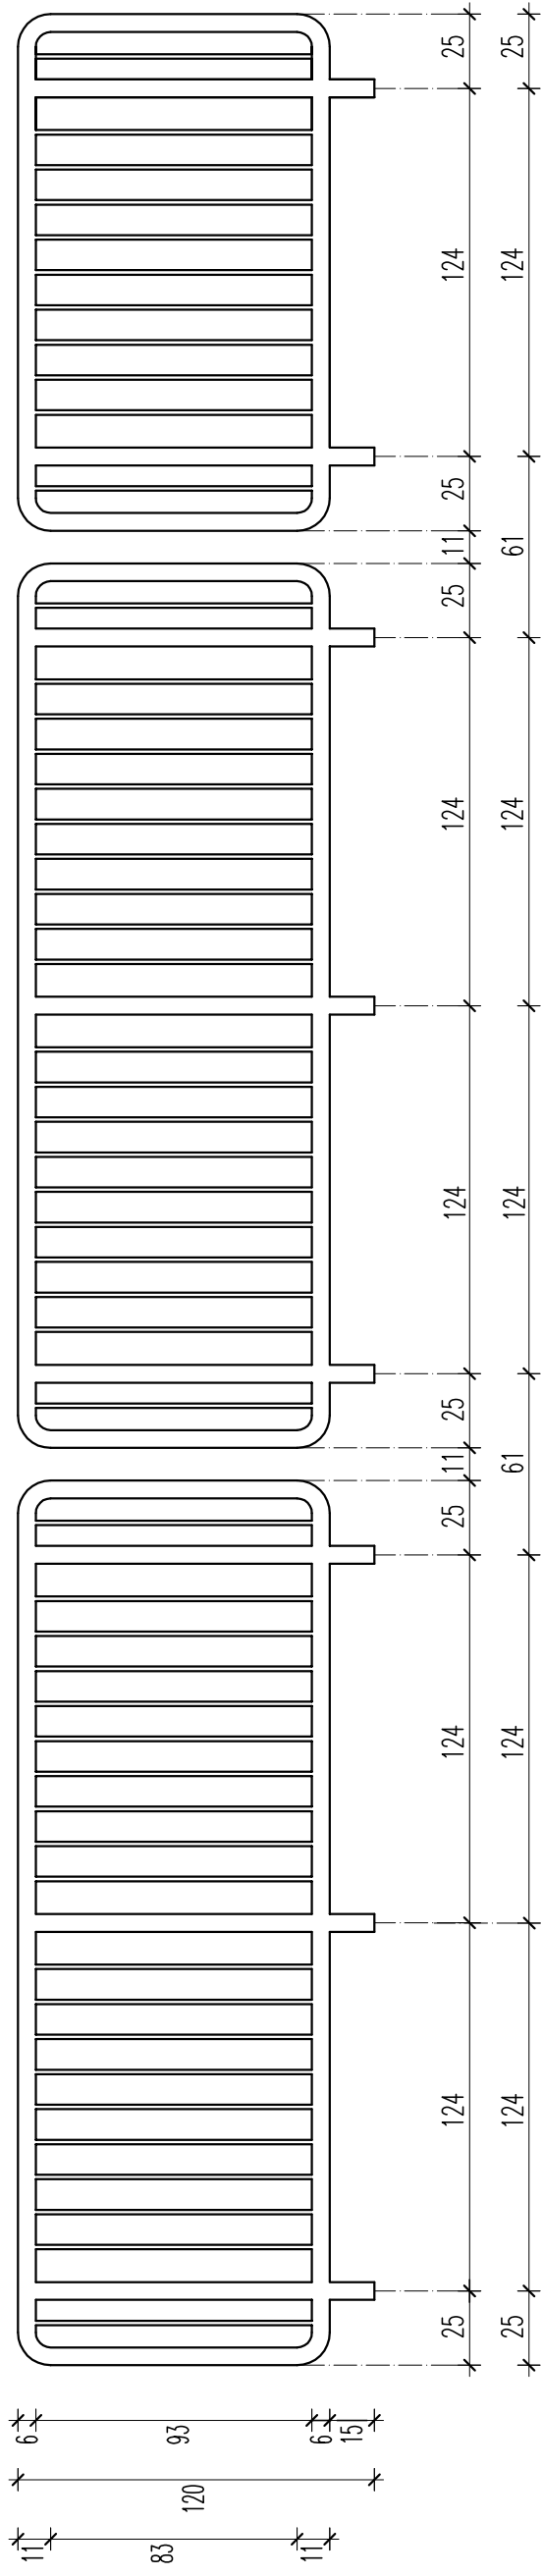
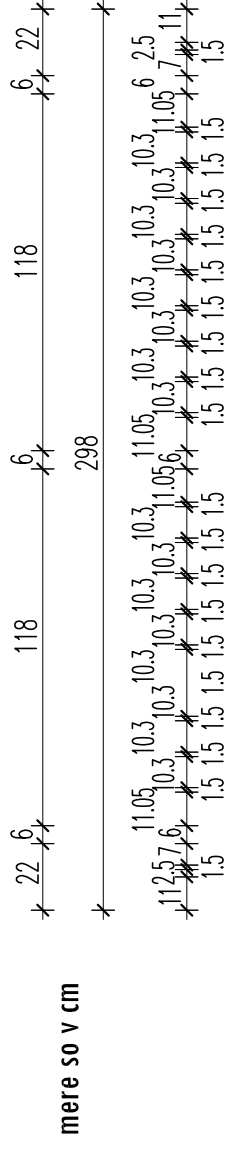


### detajl varnostne ograje - lamela 1

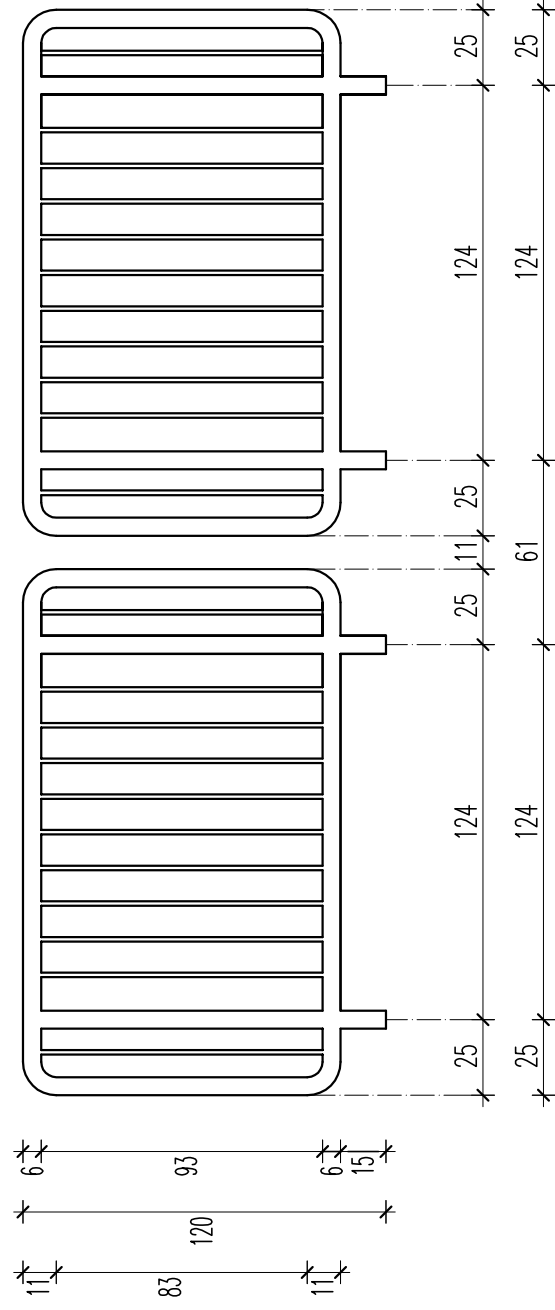

### detajl varnostne ograje - lamela 2

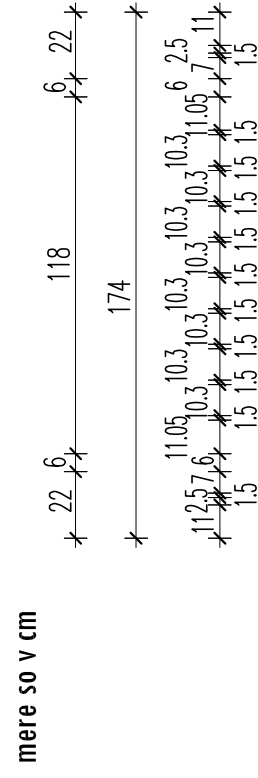

### detajl varnostne ograje

M 1:25

